


NOTE 4:
 Drawing must be stamped and signed by a licensed Architect, Land Surveyor or Civil Engineer

STATE OF CALIFORNIA
 REGISTERED

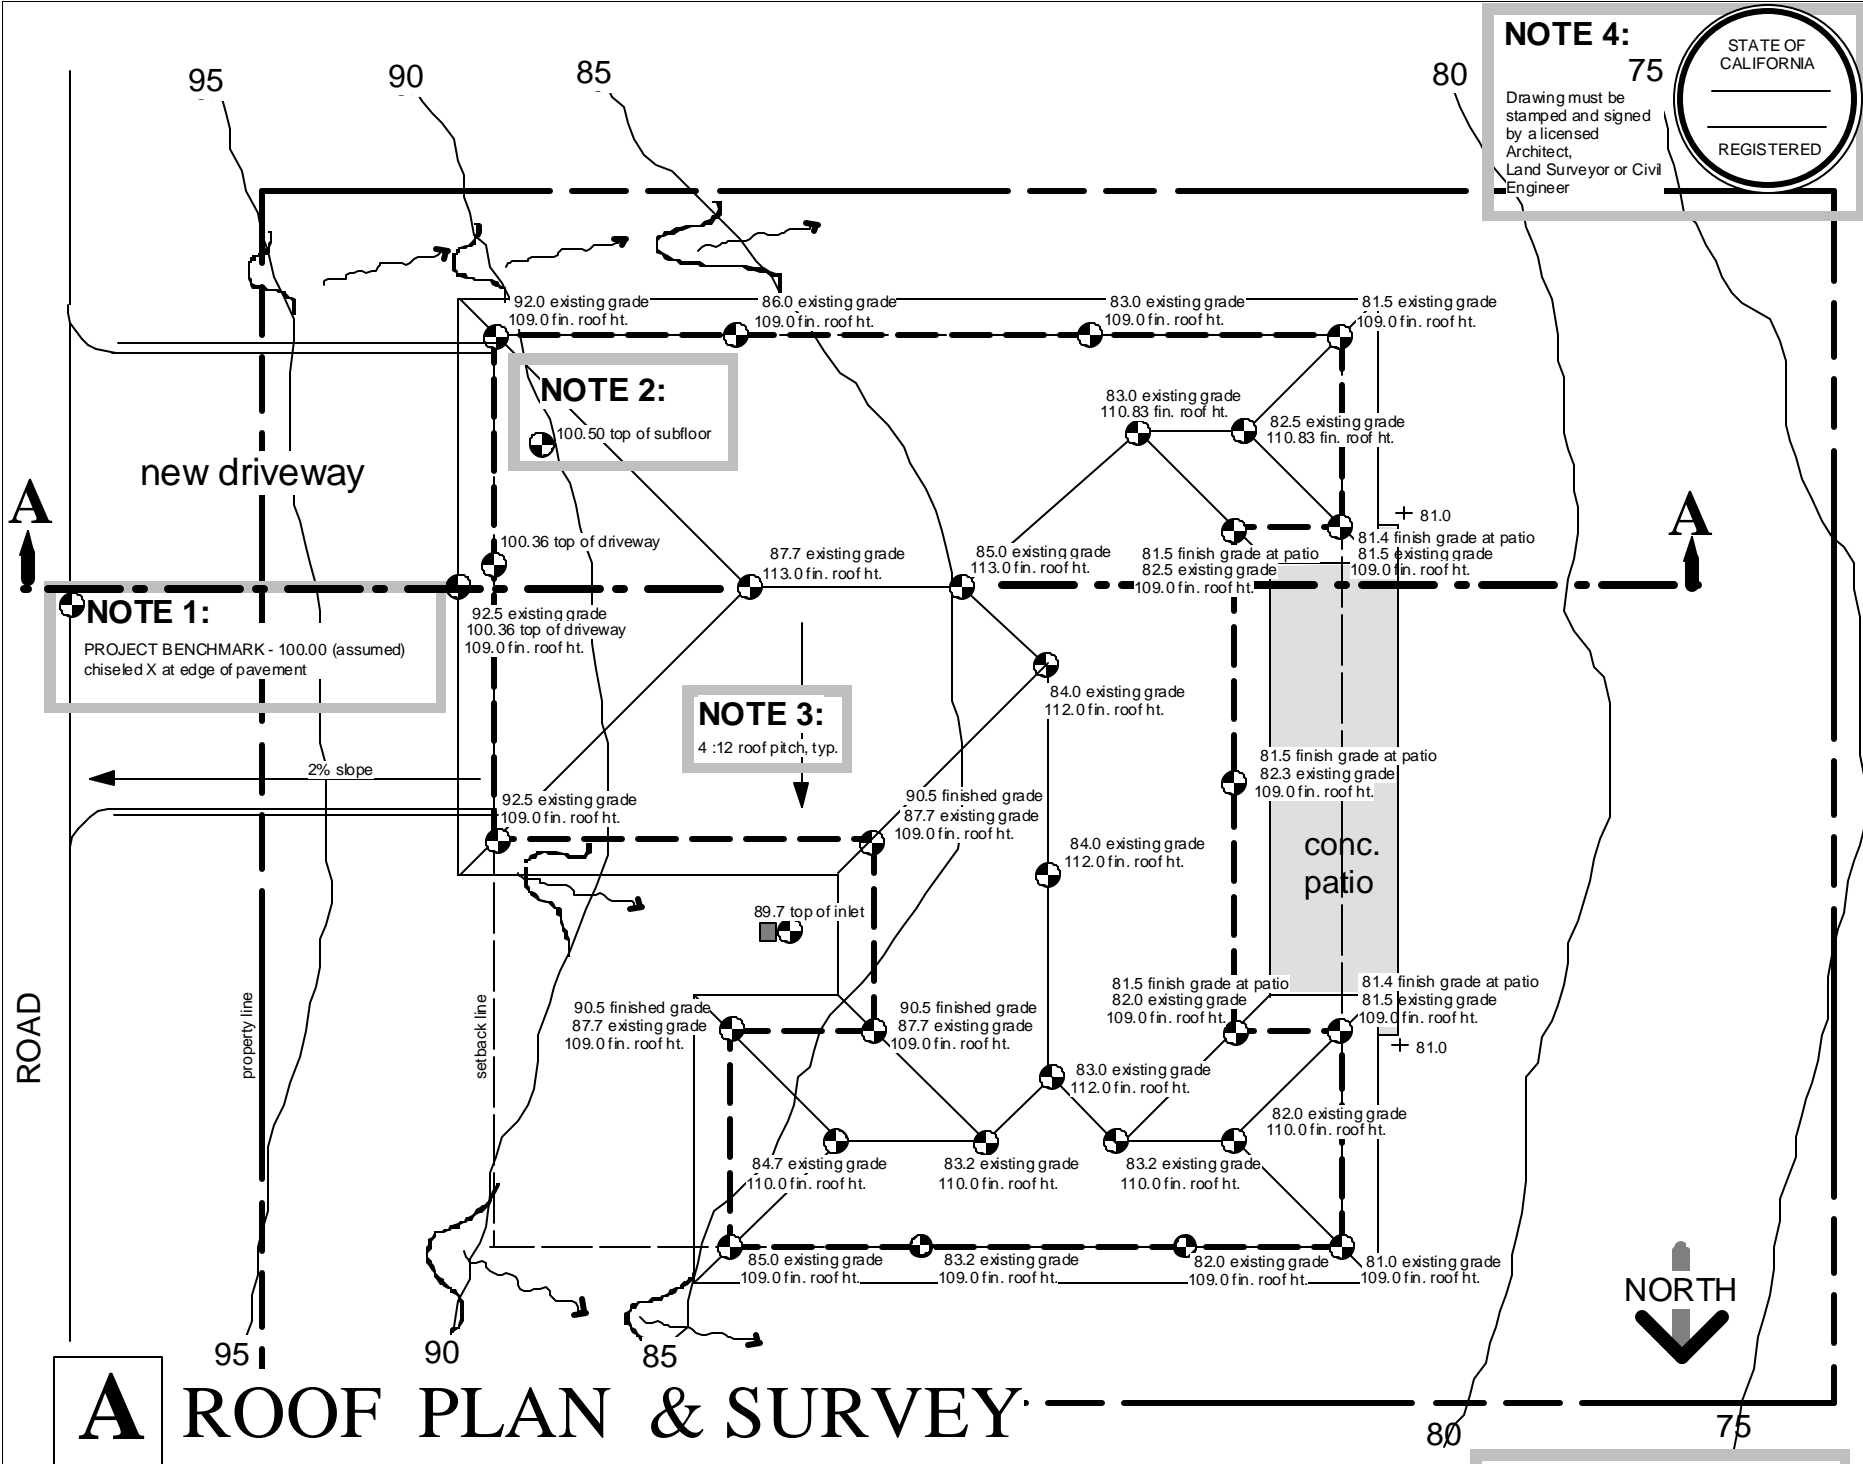

HEIGHT EXHIBIT: SAMPLE SURVEY

A ROOF PLAN & SURVEY